

**SCDHEC OFFICE OF OCEAN AND COASTAL RESOURCE MANAGEMENT
PERMIT APPLICATION PUBLIC NOTICE**

December 7, 2007

Permit Number: OCRM-07-552
Permit ID: 60487

The SCDHEC Office of Ocean and Coastal Resource Management has received an application for a permit for the alteration of a critical area. This application was submitted pursuant to the Coastal Zone Management Act (Act 123) of the 1977 South Carolina General Assembly. The application, in brief, is described as follows:

APPLICANT: Joseph F. Havel Trust
271 Mourning Dove Dr.
Pawleys Island SC 29585

LOCATION: On and adjacent to Salt Creek at Lot 90 at Morrison Avenue and Pritchard Street, Pawleys Island, Georgetown County, South Carolina.
TMS#: 42-0174-020-00-00.

WORK: The work, as proposed and shown on the attached plans consists of constructing a dock. Specifically the applicant seeks to build a 4' x 325' walkway which will lead to a 10' x 10' covered fixed pierhead. Floodside of the covered fixed pierhead, a 3' x 16' access ramp leading to a 8' x 12' floating ramp is proposed. The purpose of the proposed activity is for the applicant's private recreational use.

This public notice is being distributed to all known interested persons and agencies to assist in developing facts on which a decision by OCRM can be based. Comments concerning the proposed work should be submitted in writing, setting forth sufficient detail to furnish a clear understanding of the reasons for support or opposition.


The decision to issue or deny a permit will be based on the individual merits of the application, the policies specified in the South Carolina Coastal Zone Management Act, and the considerations outlined in the State of South Carolina Coastal Zone Management Program. Interested parties who wish to be notified of final permit action must notify OCRM in writing of this request.

To assure review by OCRM, comments regarding this application must be received by OCRM on or before December 22, 2007. For further information please contact the project manager for this activity, Tanitra S. Marshall at 843-238-4528.

PLEASE REPLY TO:


SCDHEC OFFICE OF OCEAN AND COASTAL RESOURCE MANAGEMENT
927 Shine Avenue
Myrtle Beach, South Carolina 29577

Please refer to P/N# OCRM-07-552

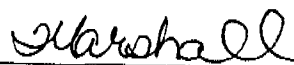

Tanitra S. Marshall, Project Manager

PLAN VIEW "A"


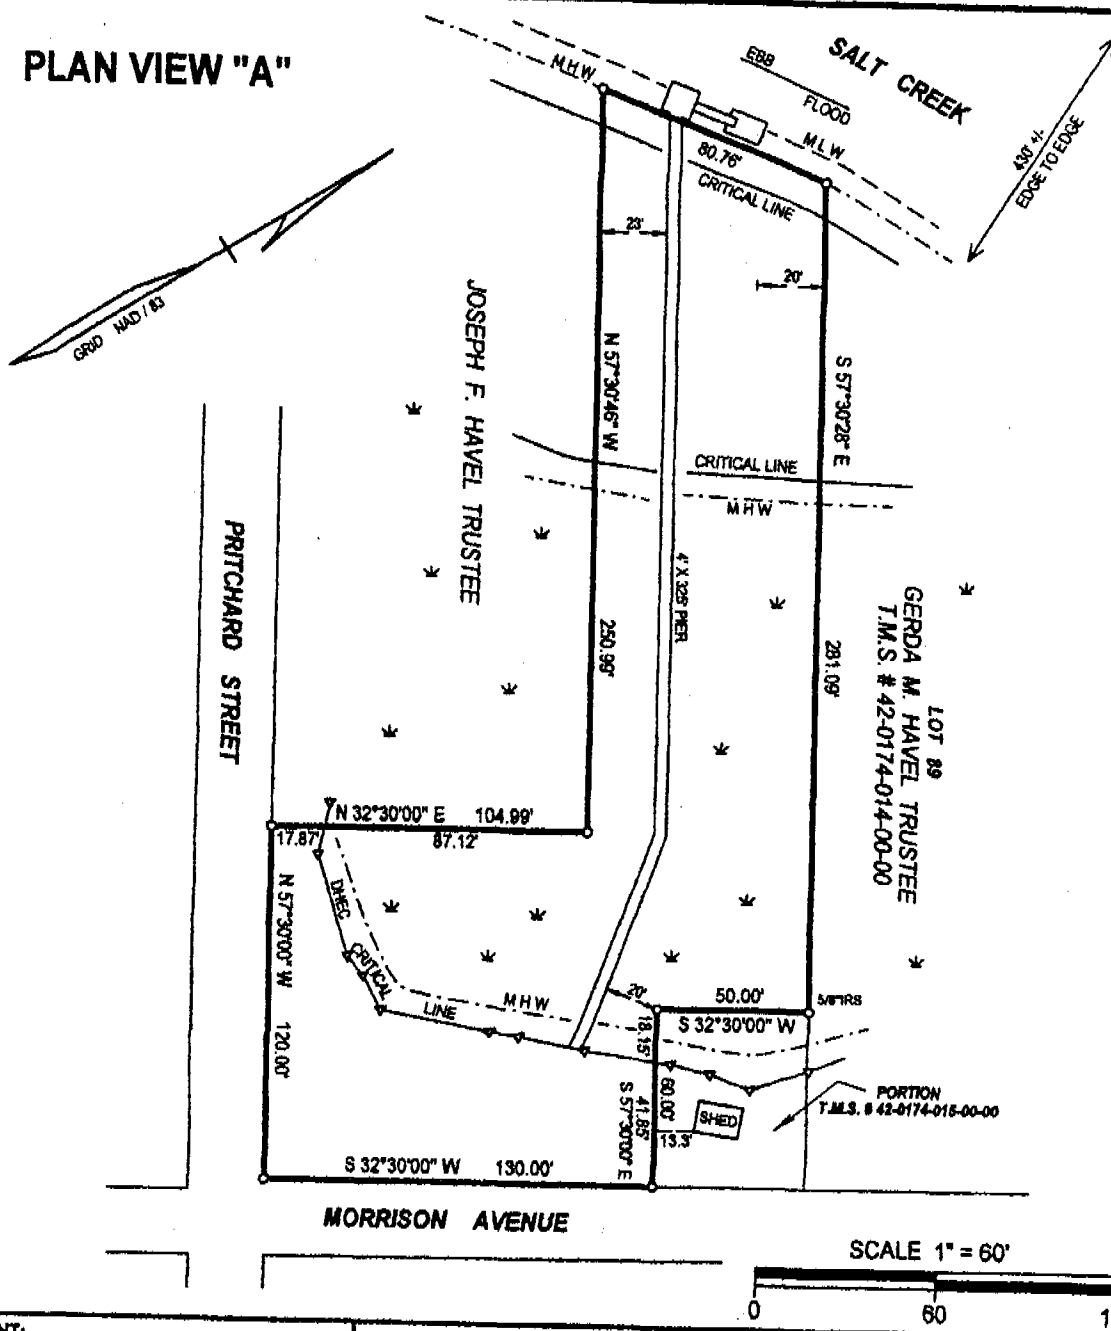


<p>APPLICANT: JOSEPH F. HAVEL TRUSTEE</p> <p>ACTIVITY: DOCK SYSTEM @ PAWLEYS ISLAND</p> <p>P/N # OCRM-07-552</p> <p>RECEIVED</p>	<p>LOCATION: SOUTH END OF PAWLEYS ISLAND NORTH OF THE PRICHARD STREET BOAT LANDING</p> <p>COUNTY: GEORGETOWN</p> <p>DATE: NOVEMBER 20, 2007</p>	<p>ADJACENT PROPERTY OWNERS:</p> <p>JOSEPH F. HAVEL TRUSTEE</p> <p>GERDA M. HAVEL TRUSTEE</p>
--	--	---

NOV 30 2007
DHEC-OCRM
MYRTLE BEACH OFFICE

J. L. Sanderson

PLAN VIEW "B"

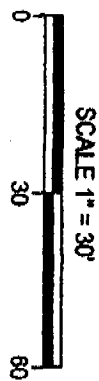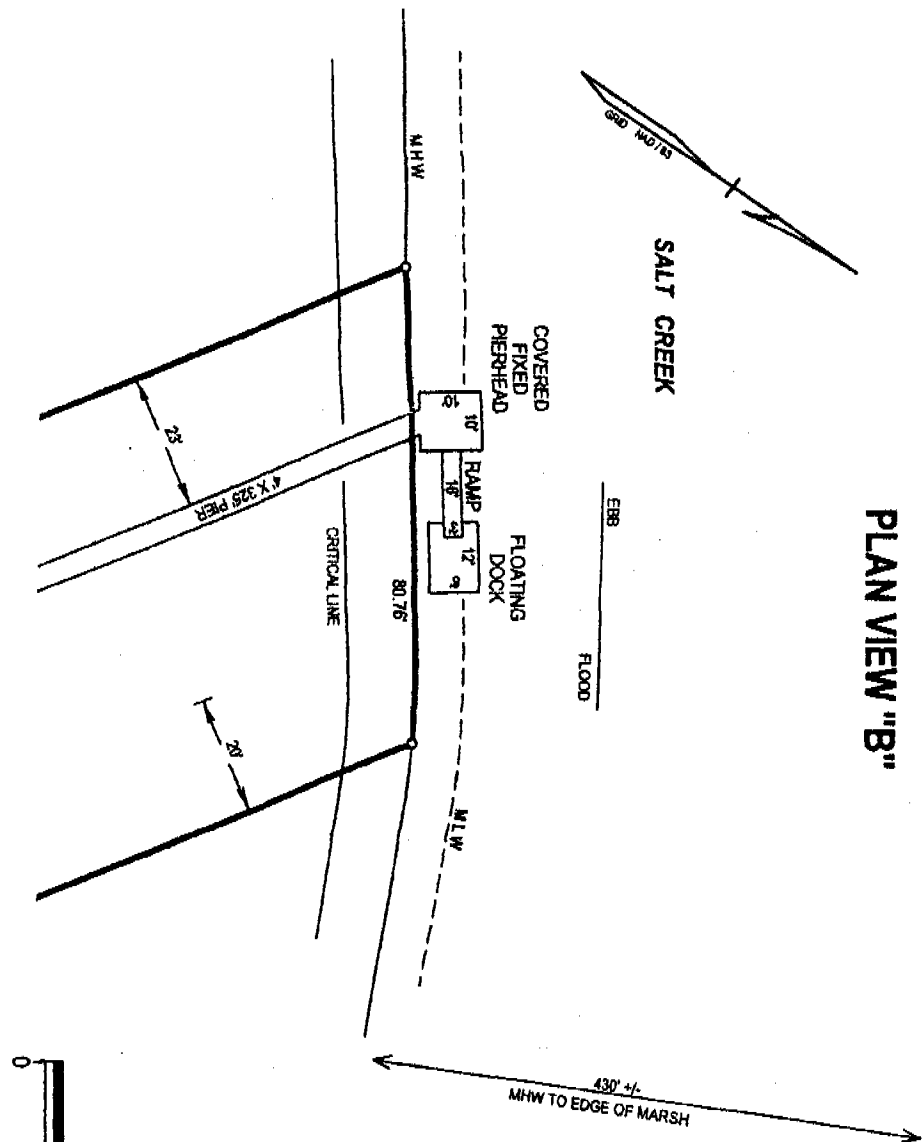

APPLICANT:
JOSEPH F. HAVEL
TRUSTEE

ACTIVITY:
DOCK SYSTEM @ PAWLEYS ISLAND

P/N #
OC24-01-562

LOCATION:
SOUTH END OF PAWLEYS ISLAND
NORTH OF THE PRICHARD STREET
BOAT LANDING

COUNTY:
GEORGETOWN

DATE:
NOVEMBER 20, 2007

ADJACENT PROPERTY OWNERS:
JOSEPH F. HAVEL
TRUSTEE


GERDA M. HAVEL
TRUSTEE

RECEIVED

DHEC-OCRM
MYRTLE BEACH OFFICE

[Signature]

PROFILE "A"

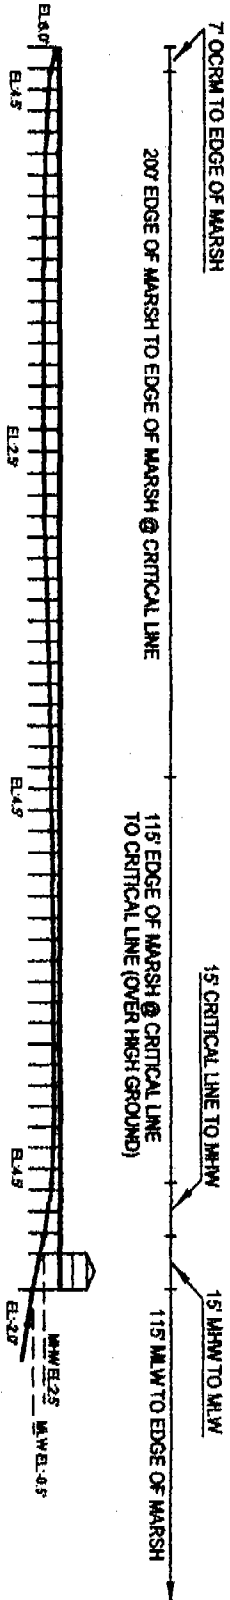

SCALE 1" = 50'



APPLICANT:

JOSEPH F. HAVEL
TRUSTEE

ACTIVITY:

DOCK SYSTEM @ PAWLEYS ISLAND

PM # 0024-01-552

LOCATION:

SOUTH END OF PAWLEYS ISLAND
NORTH OF THE PRICHARD STREET
BOAT LANDING

COUNTY:

GEORGETOWN

DATE:

NOVEMBER 20, 2007

ADJACENT PROPERTY OWNERS:

JOSEPH F. HAVEL
TRUSTEE

GERDA M. HAVEL
TRUSTEE

RECEIVED


NOV 30 2007

DHEC-OCRM


MYRTLE BEACH OFFICE

[Signature]

PROFILE "B"

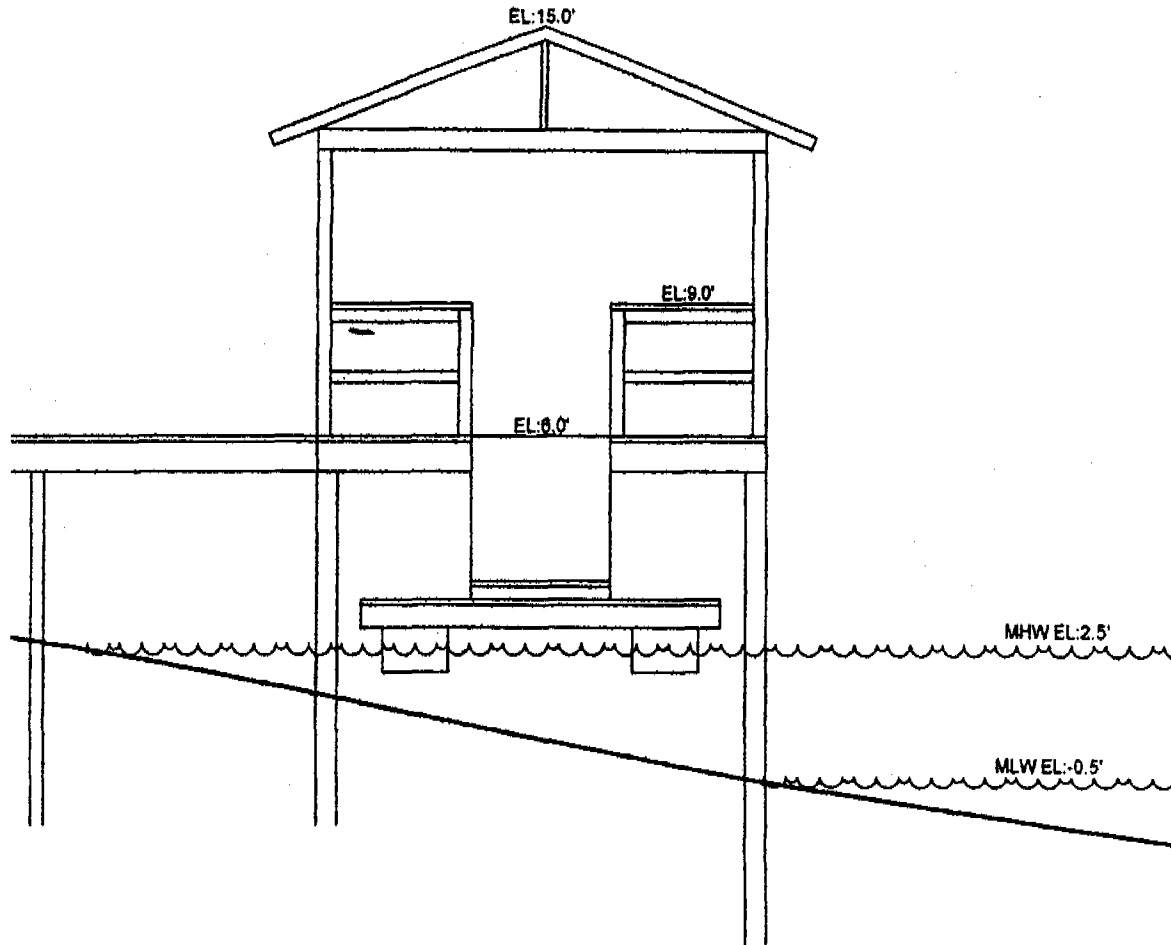

SCALE 1/4" = 1'

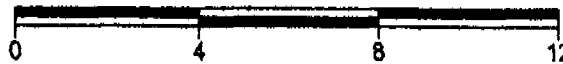

APPLICANT:

JOSEPH F. HAVEL
TRUSTEE

ACTIVITY:

DOCK SYSTEM @ PAWLEYS ISLAND

PM #

OCRM-07-552

LOCATION:

SOUTH END OF PAWLEYS ISLAND
NORTH OF THE PRICHARD STREET
BOAT LANDING

COUNTY:

GEORGETOWN

ADJACENT PROPERTY OWNERS:

JOSEPH F. HAVEL
TRUSTEE

GERDA M. HAVEL
TRUSTEE

RECEIVED

NOVEMBER 20, 2007

NOV 30 2007


DHEC-OCRM

MIDDLE BEACH OFFICE

Joseph Havel


I hereby state to the best of my knowledge, information, and belief and in my professional opinion, the survey shown herein was made in accordance with the requirements of the Minimum Standards Manual for the Practice of Land Surveying in South Carolina and meets or exceeds the requirements for a class A survey as specified therein. Also there are no encroachments or projections other than shown.

LEGEND
IRS IRON REBAR SET

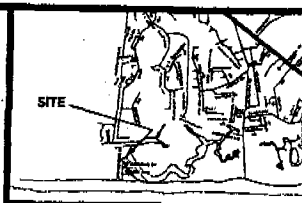

ID	Bearing	Distance
L1	S 40°13'00" W	24.57'
L2	S 44°08'48" W	22.41'
L3	S 40°03'36" W	9.77'
L4	S 43°19'17" W	36.81'
L5	N 84°05'33" W	13.34'
L6	S 82°50'10" W	8.57'
L7	N 75°05'40" W	35.97'
L8	N 44°45'23" W	9.59'

THE TOWN OF PAWLEYS ISLAND, S.C. HEREBY CERTIFIES THAT THIS PLAT COMPLIES WITH THE REQUIREMENTS OF THE TOWN OF PAWLEYS ISLAND AND IS HEREBY APPROVED FOR RECORDING. 2-17-07 (DATE)
James A. Sanders
CHAIRMAN, PLANNING COMMISSION

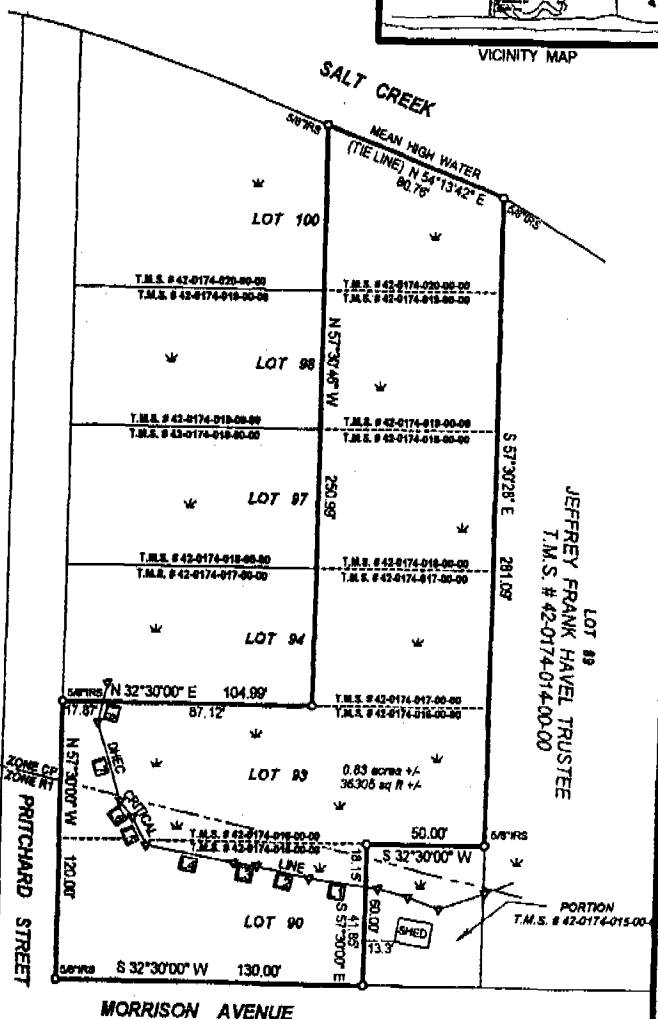

PLAT
OF LOT 93 AND PORTIONS OF LOTS 90, 94, 97, 98 AND 100,
OF THE BIRDSNEST SUBDIVISION IN PAWLEYS ISLAND
SURVEYED FOR
JEFFREY FRANK HAVEL, TRUSTEE
GEORGETOWN CO., S.C. (TAX DISTRICT # 42)

CURRENT/PREVIOUS OWNER & ADDRESS:
JEFFREY FRANK HAVEL TRUSTEE
271 MOURNING DOVE DRIVE
PAWLEYS ISLAND, SC 29585
REF. DEED BOOK

SCALE: 1" = 60'

TAX MAP # 42-0174-016-00-00 AND PORTIONS OF
TAX MAP # 42-0174-015-00-00, 42-0174-017-00-00,
42-0174-018-00-00, 42-0174-019-00-00 AND
42-0174-020-00-00

FLOOD ZONE AE EL. 14
F.I.R.M. COMMUNITY-PANEL
NUMBER 450255 0001 D
DATED MARCH 18, 1989

DATE OF FIELD SURVEY: 7-3-07

THIS SURVEY IS VALID ONLY IF THE PRINT OF SAME HAS
THE ORIGINAL SIGNATURE AND EMBOSSED SEAL OF THE SURVEYOR.

JULY 3, 2007

J. Luckey Sanders
J. LUCKEY SANDERS, R.L.S.
210 CLELAND STREET
P.O. BOX 671
GEORGETOWN, S.C. 29442
(843)-527-2300

OCRN-07-552